


Plan

Scale 1:10000

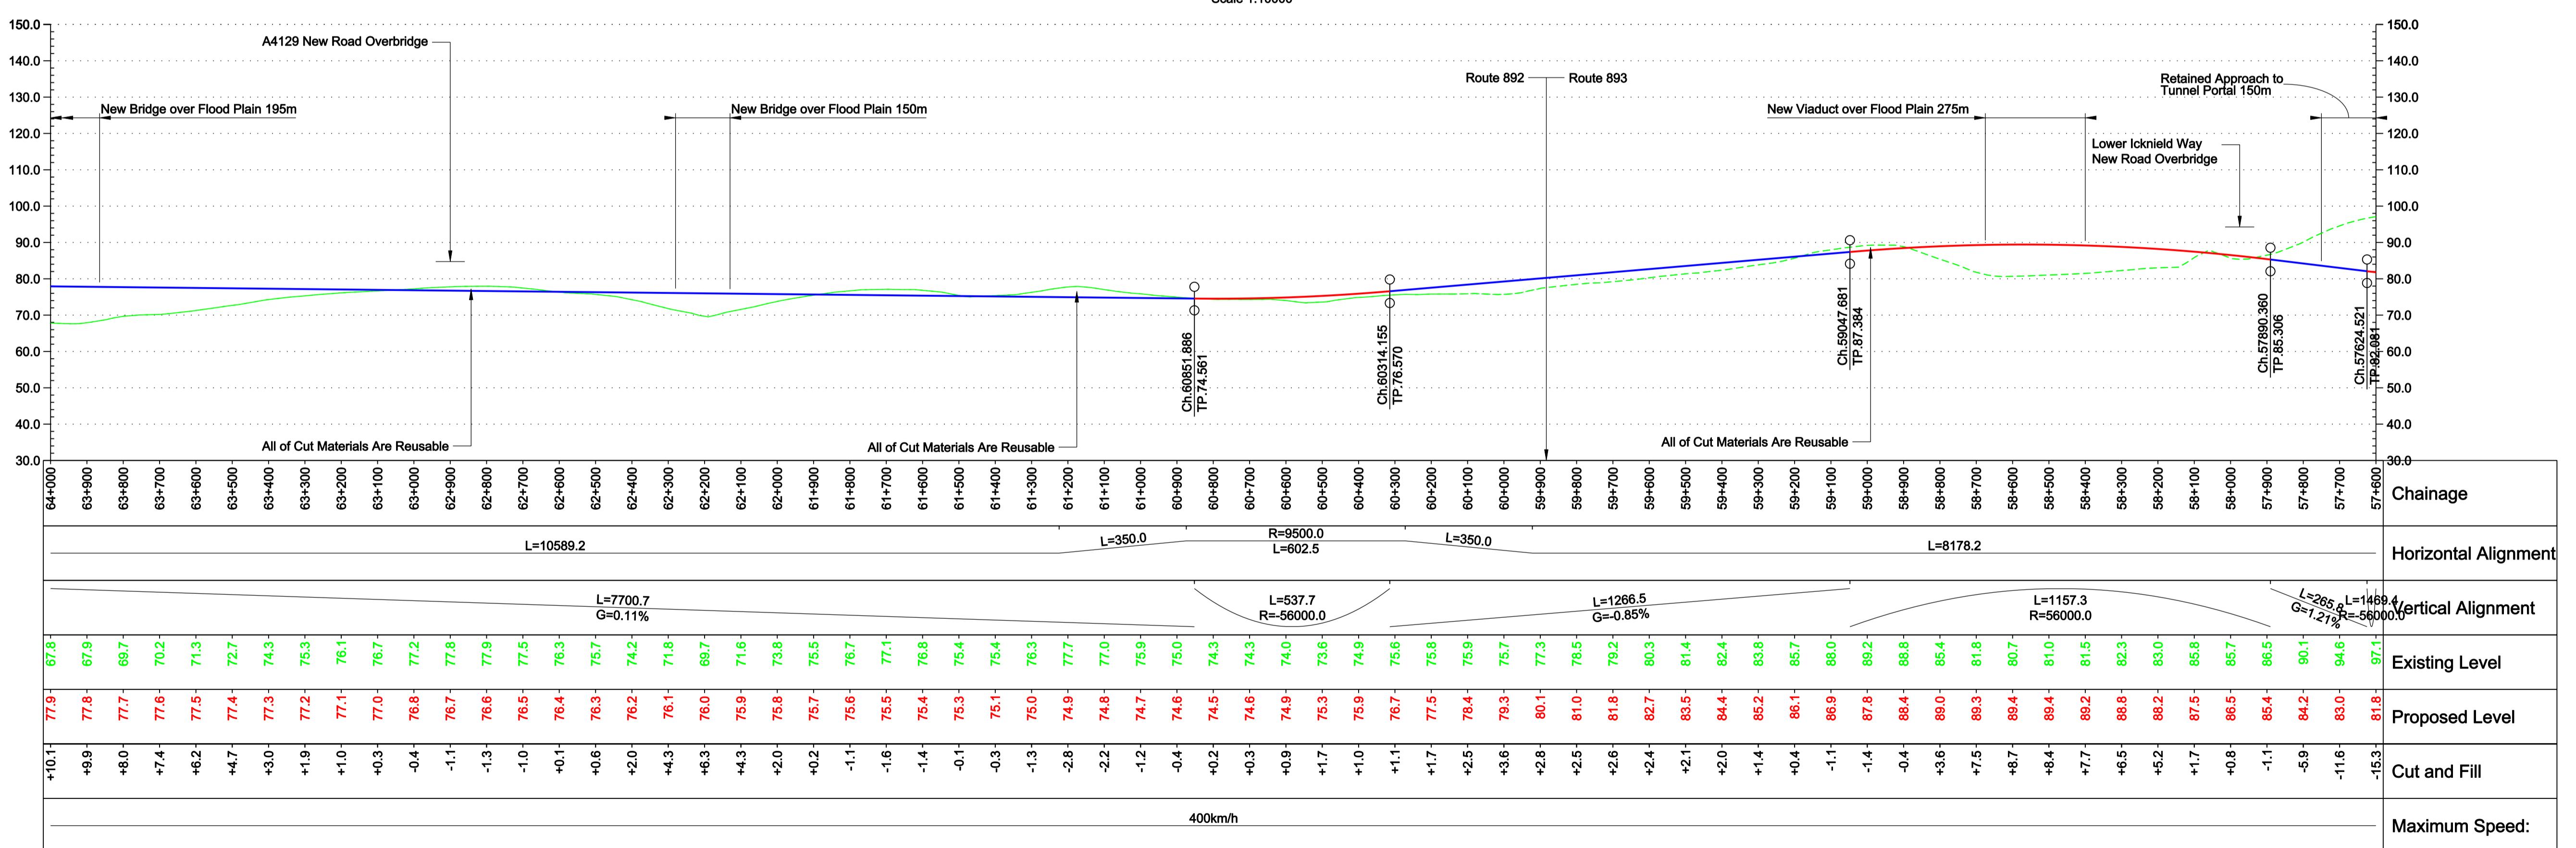

Reproduced by permission of the Ordnance Survey on behalf of Her Majesty's Stationery Office © Crown copyright and database right 2009. All rights reserved. Ordnance Survey Licence number 0100049190.

Environmental Features Legend

- Listed buildings
- Area of Outstanding Natural Beauty
- RAMSAR
- World Heritage Site
- SSSI
- Special Areas of Conservation
- National Parks
- Flood Risk Zones
- National Nature Reserves
- Parks and Gardens
- Scheduled Ancient Monuments
- Historical Battlefields

Notes

- For notes and legend information refer to the keyplan information on drawing no.: HS2-ARP-07-DR-RW-02100
- For an outline summary of material and ground conditions present beneath scheme refer to final report.

3.0	22/04/10	CO	CL	PH
Watermark & Additional Annotation Shown				
2.0	18/11/09	SD	CL	PH
Additional Features Shown				
Issue	Date	By	Chkd	Appd

Client

hs2
High Speed 2
Feasibility Study
Scale at A1 1:10000
Discipline Civil Railways

ARUP

The Arup Campus, Bythe Gate, Blythe Valley Park
Solihull, West Midlands B99 8AE
T +44(0)121 213 3000 F +44(0)121 213 3001
www.arup.com

Drawing Title
Route 2.5
Plan and Profile
Sheet 7 of 12

Drawing Status
For Co-ordination
Drawing No
HS2-ARP-07-DR-RW-02107
Issue 3.0